




COUNTY INDEX MAP

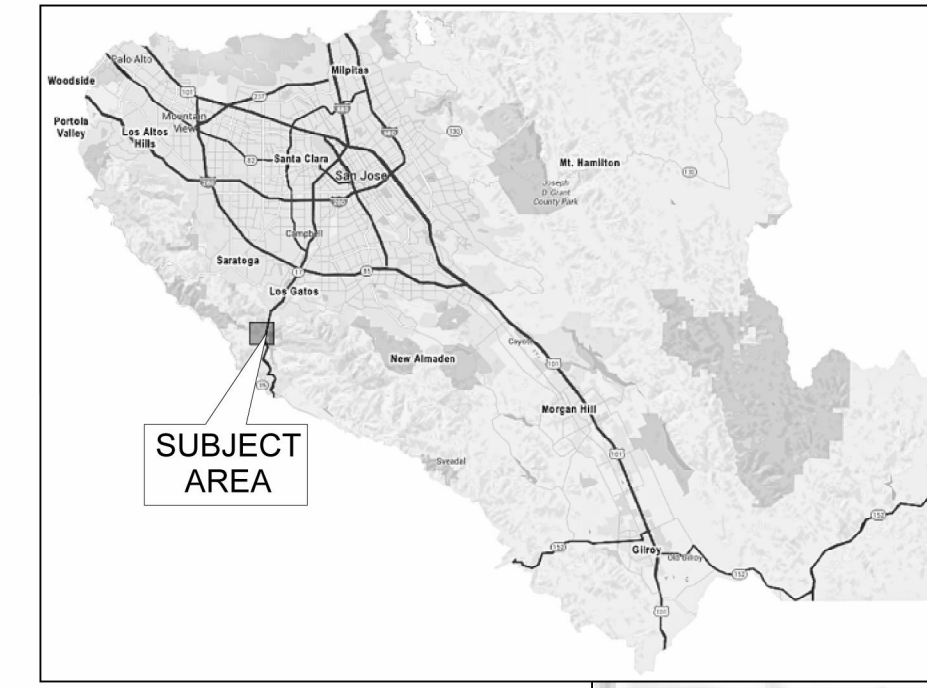

TOPOGRAPHIC VICINITY MAP

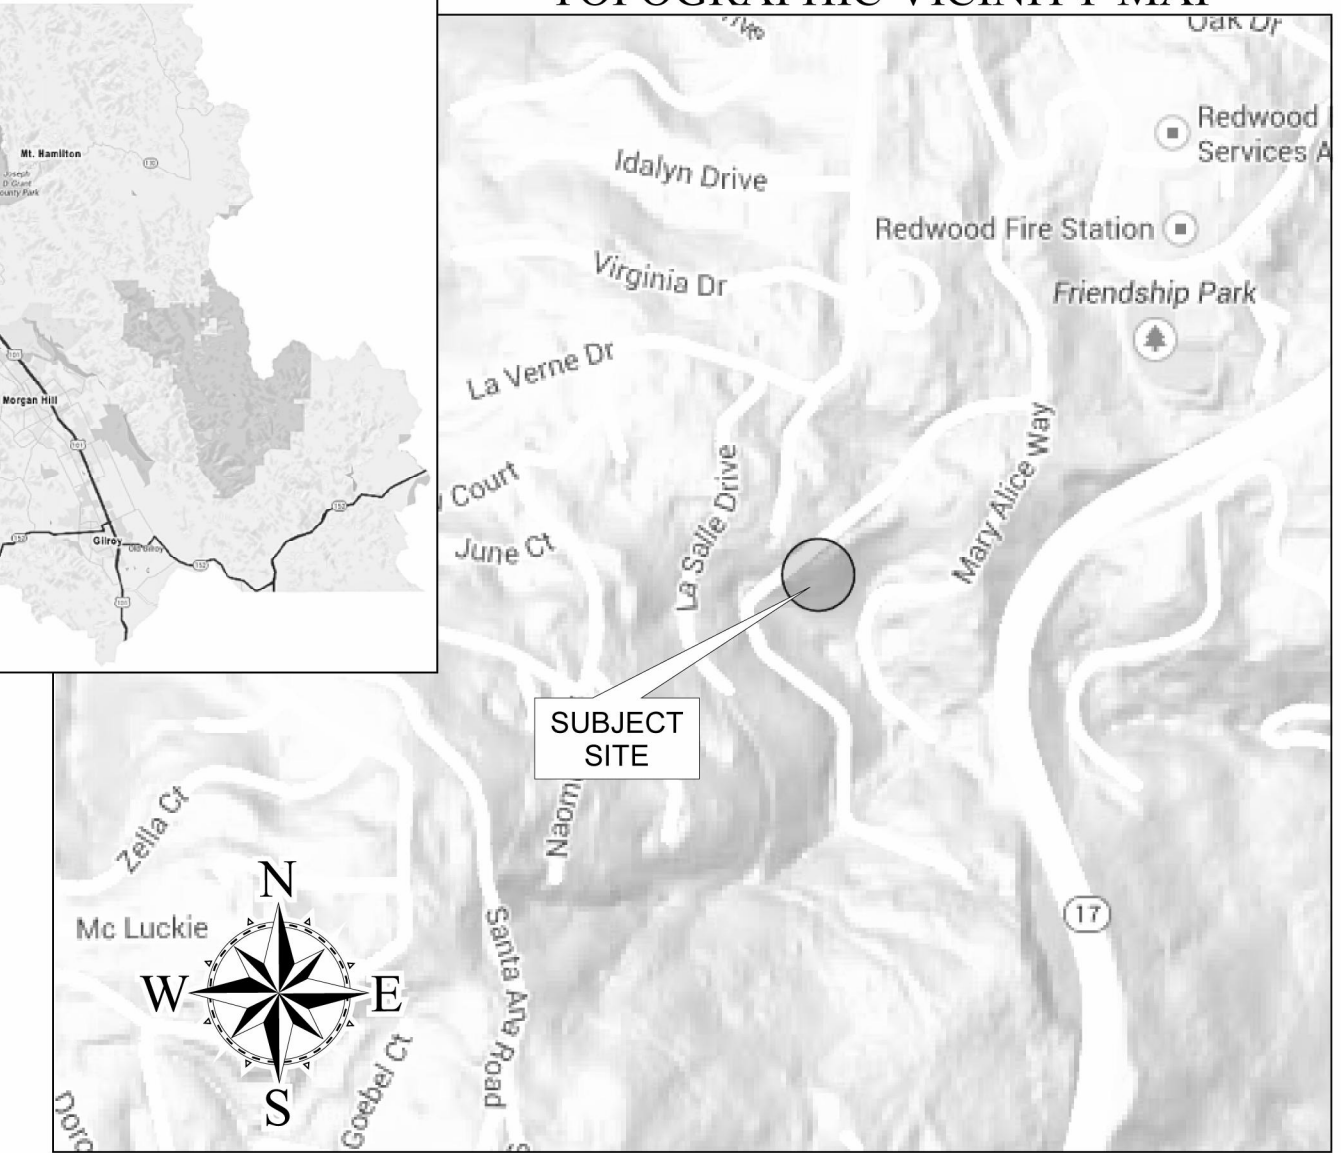

PARCEL INDEX MAP

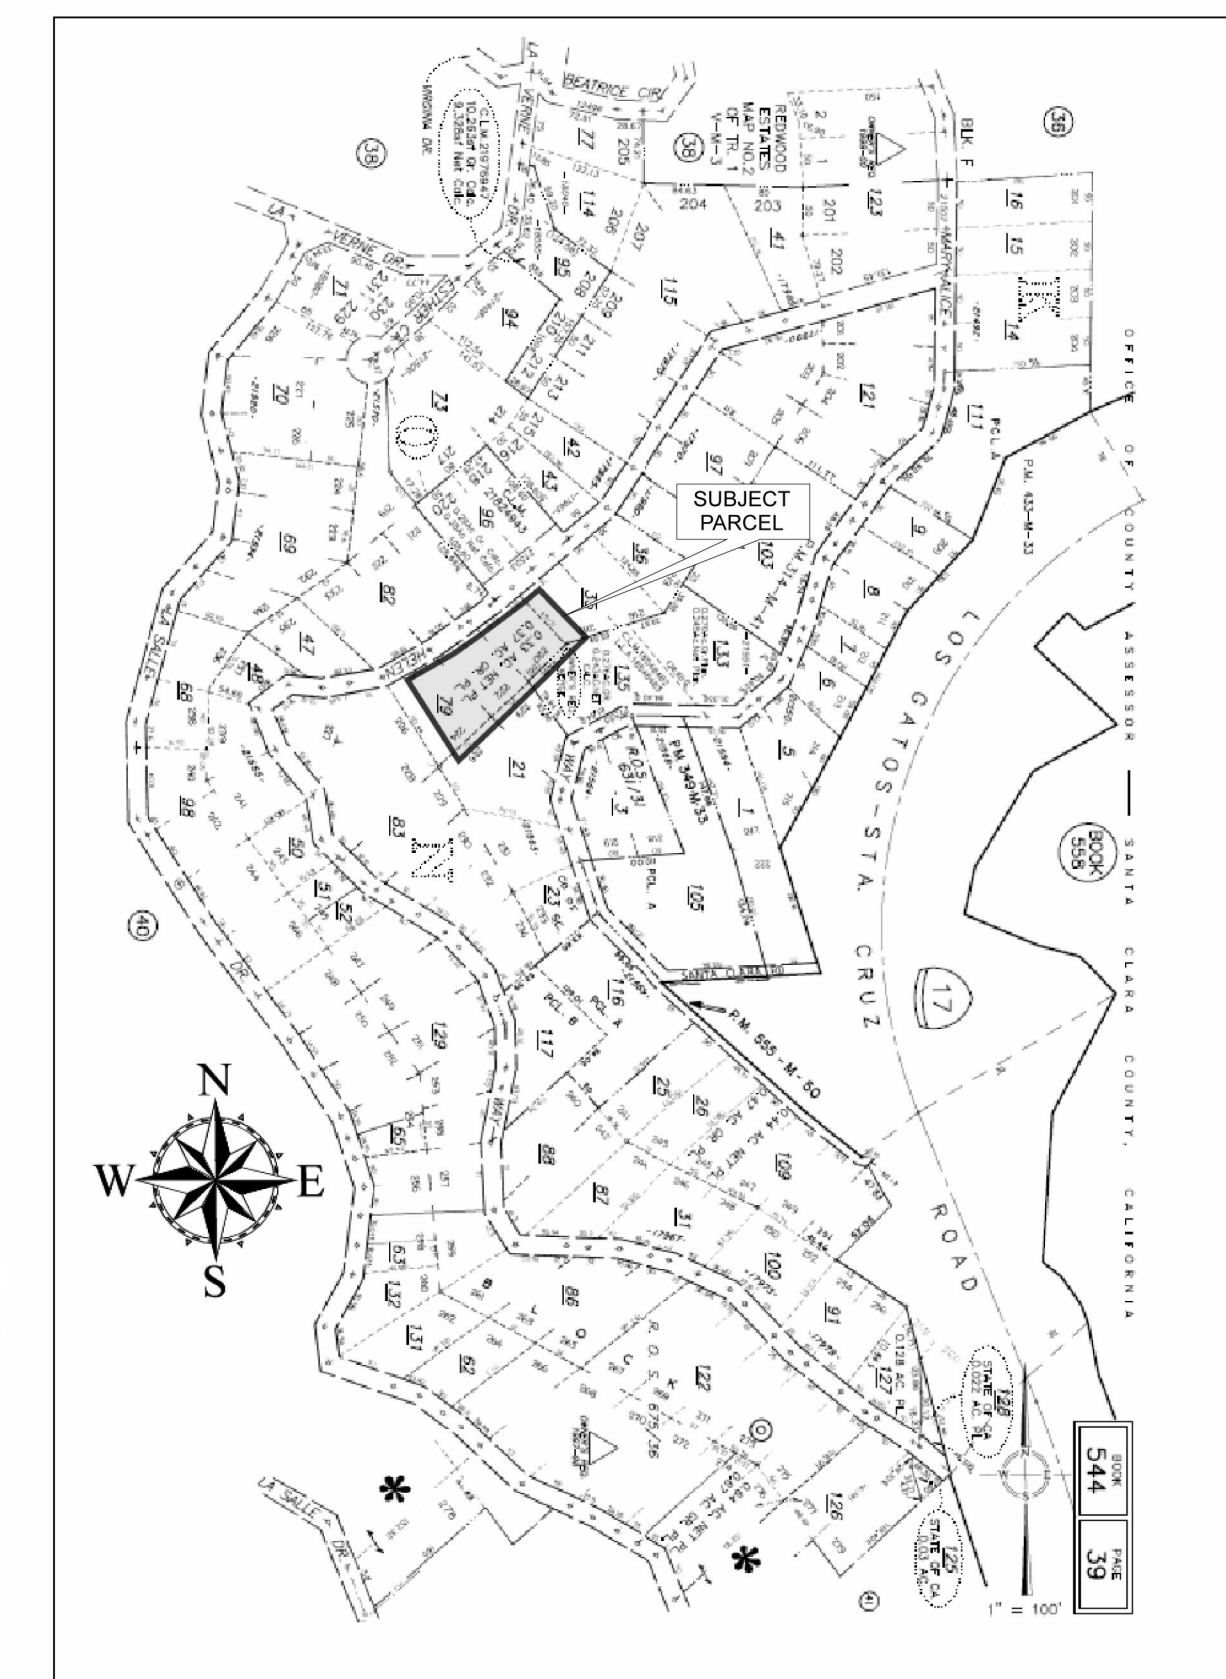

61 East Main Street, Suite D
 Los Gatos, CA 95030
 Phone: 408-395-8016
 Fax: 408-395-5732
 terry@tmartinassociates.net

TERRY J. MARTIN ASSOCIATES, A.I.A.
 RESIDENTIAL & COMMERCIAL ARCHITECTURE
 License # 423221

Print Date: 4/8/16

Rev.	Description	Date:

Project

HELEN WAY RESIDENCE
 Custom Home
 0 Helen Way
 Los Gatos, CA 95033

Date: MARCH 2016
 Project: #15057
 Scale: N/A
 Drawn by: TJ, RTP

Sheet Title:


SCHEMATIC SITE PLAN

A-2

SCHEMATIC SITE PLAN

PREP SITE FOR NEW CONSTRUCTION. VERIFY ALL DIMENSIONS & SITE CONDITIONS IN FIELD.
 NOTIFY ARCHITECT OF DISCREPANCIES IMMEDIATELY IN WRITING.

APN: 544-39-079
 LOT SIZE: 16,330 Sq Ft ± GROSS (0.37 Acres)
 ZONING: HS, Hillside

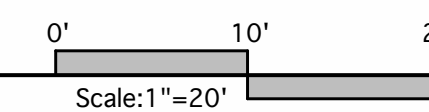

SLOPE CALCULATION:

$$S = \frac{I(L)}{A} (100)$$

I = 5' INTERVALS
 L = 1362 LINEAR FEET OF CONTOURS
 A = 15160 SQ FT PROPOSED DEVELOPMENT AREA

$$S = \frac{(5')(1362 LF)}{(15160 SQ FT)} (100) = 44.92\%$$

